

WAND 1



Type : 100 K
 Isolatiewaarde R' W : 48 dB
 Wandhoogte : 2460 mm
 Wandbreedte : 3560 mm
 Afwerking : AH 335
 Vloerbedekking : 0 mm

STAAL : 2890
 RAIL : 2460
 AFH. : 430

WAND 2


Type : 100 K
 Isolatiewaarde R' W : 48 dB
 Wandhoogte : 2460 mm
 Wandbreedte : 3560 mm
 Afwerking : AH 335
 Vloerbedekking : 0 mm

STAAL : 2890
 RAIL : 2460
 AFH. : 430

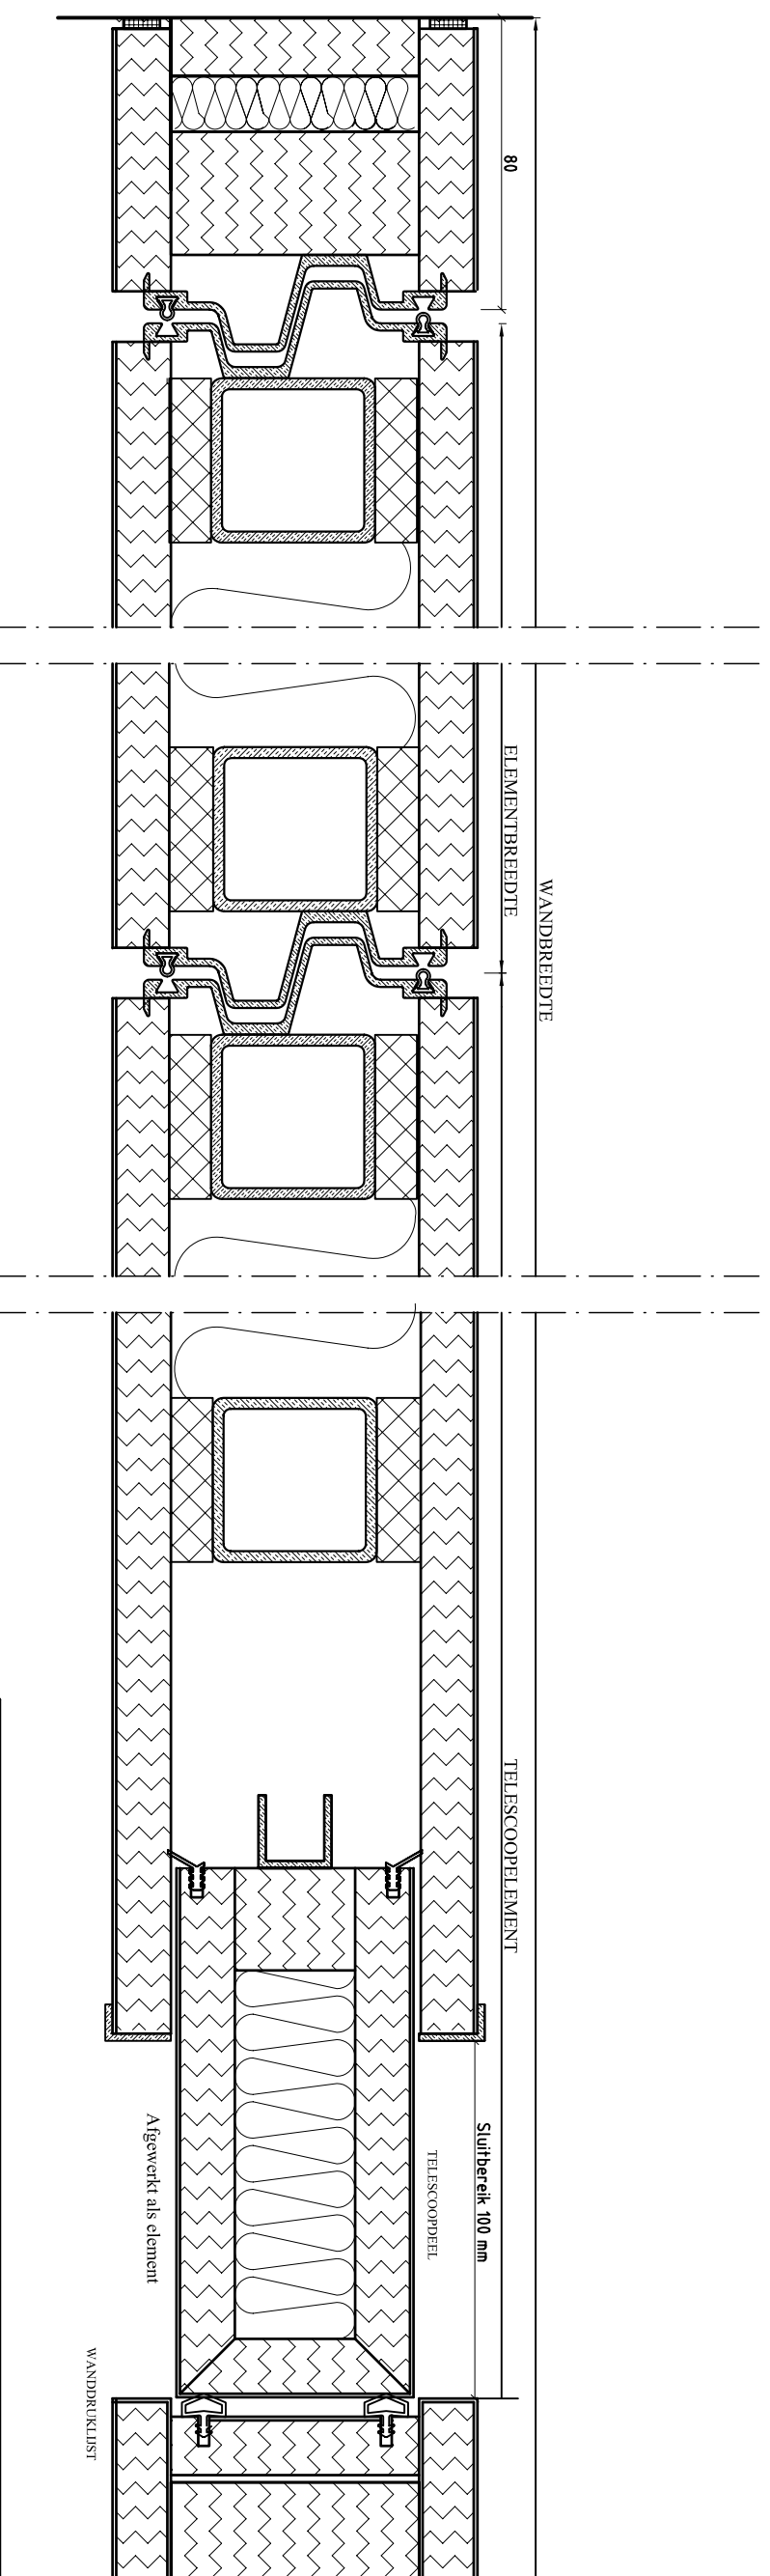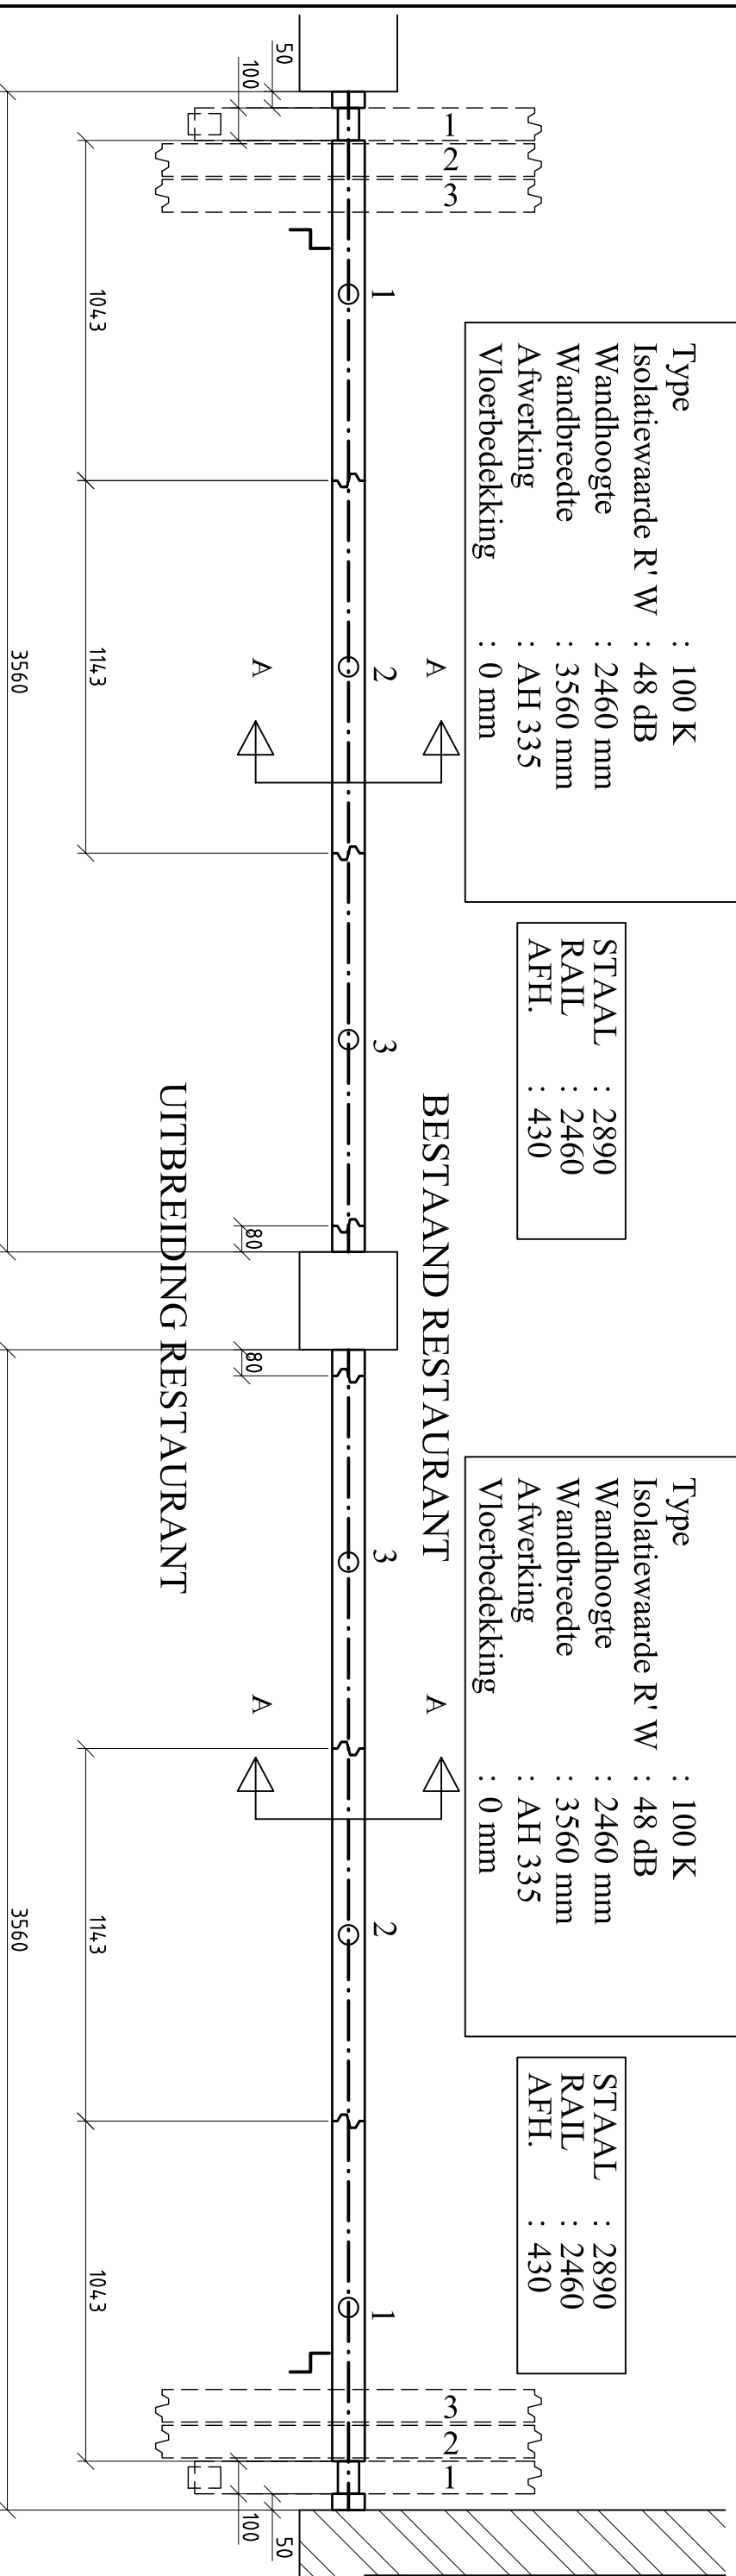

RESTAURANT

Projectnaam		RESTAURANT	
Naam	KaCaBu	Datum	05-01-06
Gez.	KHK	Gez.	
Offerte/Ordernummer		Blad	01
Auteursrechten voorbehouden			

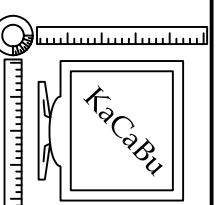

KaCaBu
 Lekdijk 6
 4233 CL Ameide
 06-52347085
 info@kacabu.nl